


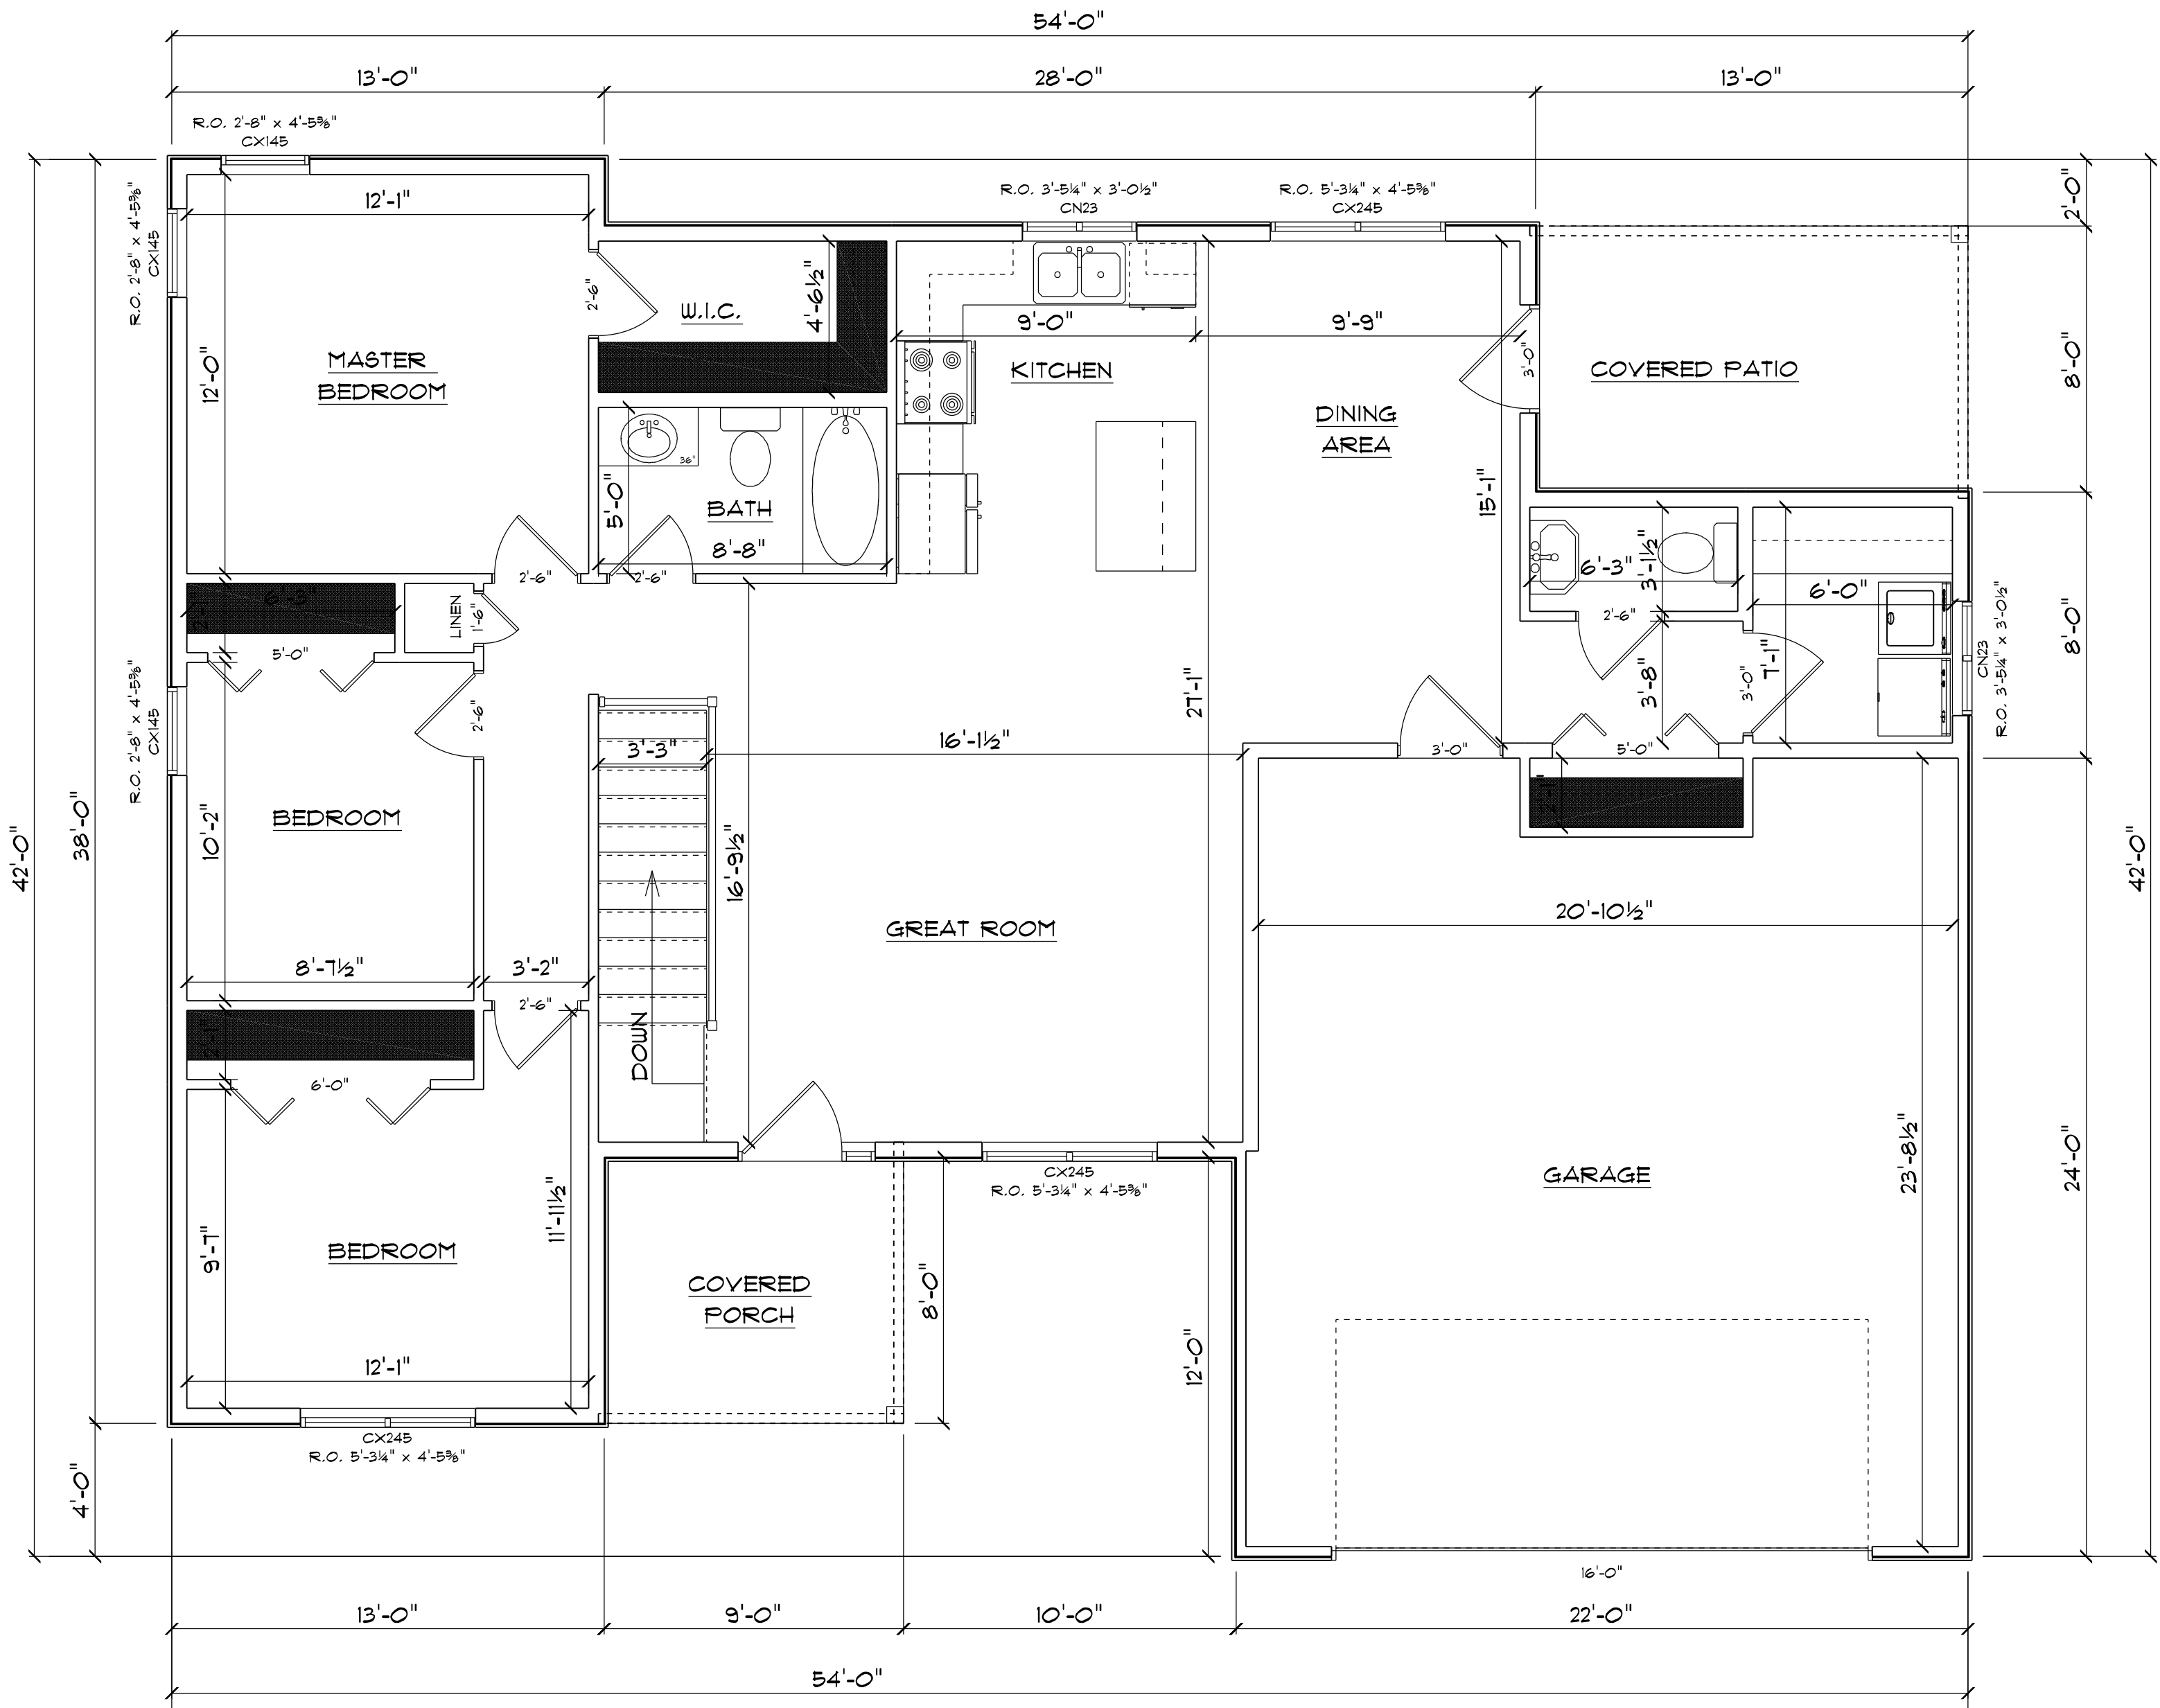

MAIN FLOOR PLAN

NOTE: 8'-0" CEILINGS UNLESS NOTED OTHERWISE.

NAME	AREA
Gross Floor Area	1282.0 sq. ft.

THESE GENERAL DRAWINGS WERE DEVELOPED AND COPYRIGHTED BY CARHART LUMBER COMPANY FOR MATERIAL ESTIMATING PURPOSES AND WERE NOT PRODUCED BY AN ARCHITECT OR ENGINEERING FIRM. BEFORE CONSTRUCTION, YOU, THE CUSTOMER, SHOULD CONSULT WITH A LOCAL, LICENSED GENERAL CONTRACTOR OR PROFESSIONAL ARCHITECT TO DETERMINE IF THESE DRAWINGS NEED TO BE MODIFIED TO MEET THE REQUIREMENTS OF THE BUILDING CODES/REGULATIONS. (2) THE PROJECT'S STRUCTURAL LOAD REQUIREMENTS, (3) EXISTING SITE CONDITIONS AND (4) INSTALLATION DIMENSIONS/REQUIREMENTS. CARHART'S ASSUMES NO RESPONSIBILITY FOR CLAIMS OR DAMAGES ARISING FROM ERRORS, OMISSIONS, DEFICIENCIES OR DEFECTS OF THE DRAWINGS.

CARHART LUMBER CO.

BENSCOTER #1

DATE: 4-16-2012	DRAWN BY: M. GANSEBOM
REVISED: 5-21-12	SCALE: 1/4" = 1'
	DRAWING# 3